


**P.U.Z.**  
**ZONA UNITATI AGRICOLE**  
**și LOCUINTA de SERVICIU**

**REGLEMENTARI**  
**EDILITARE**  
 Scara 1 : 1000

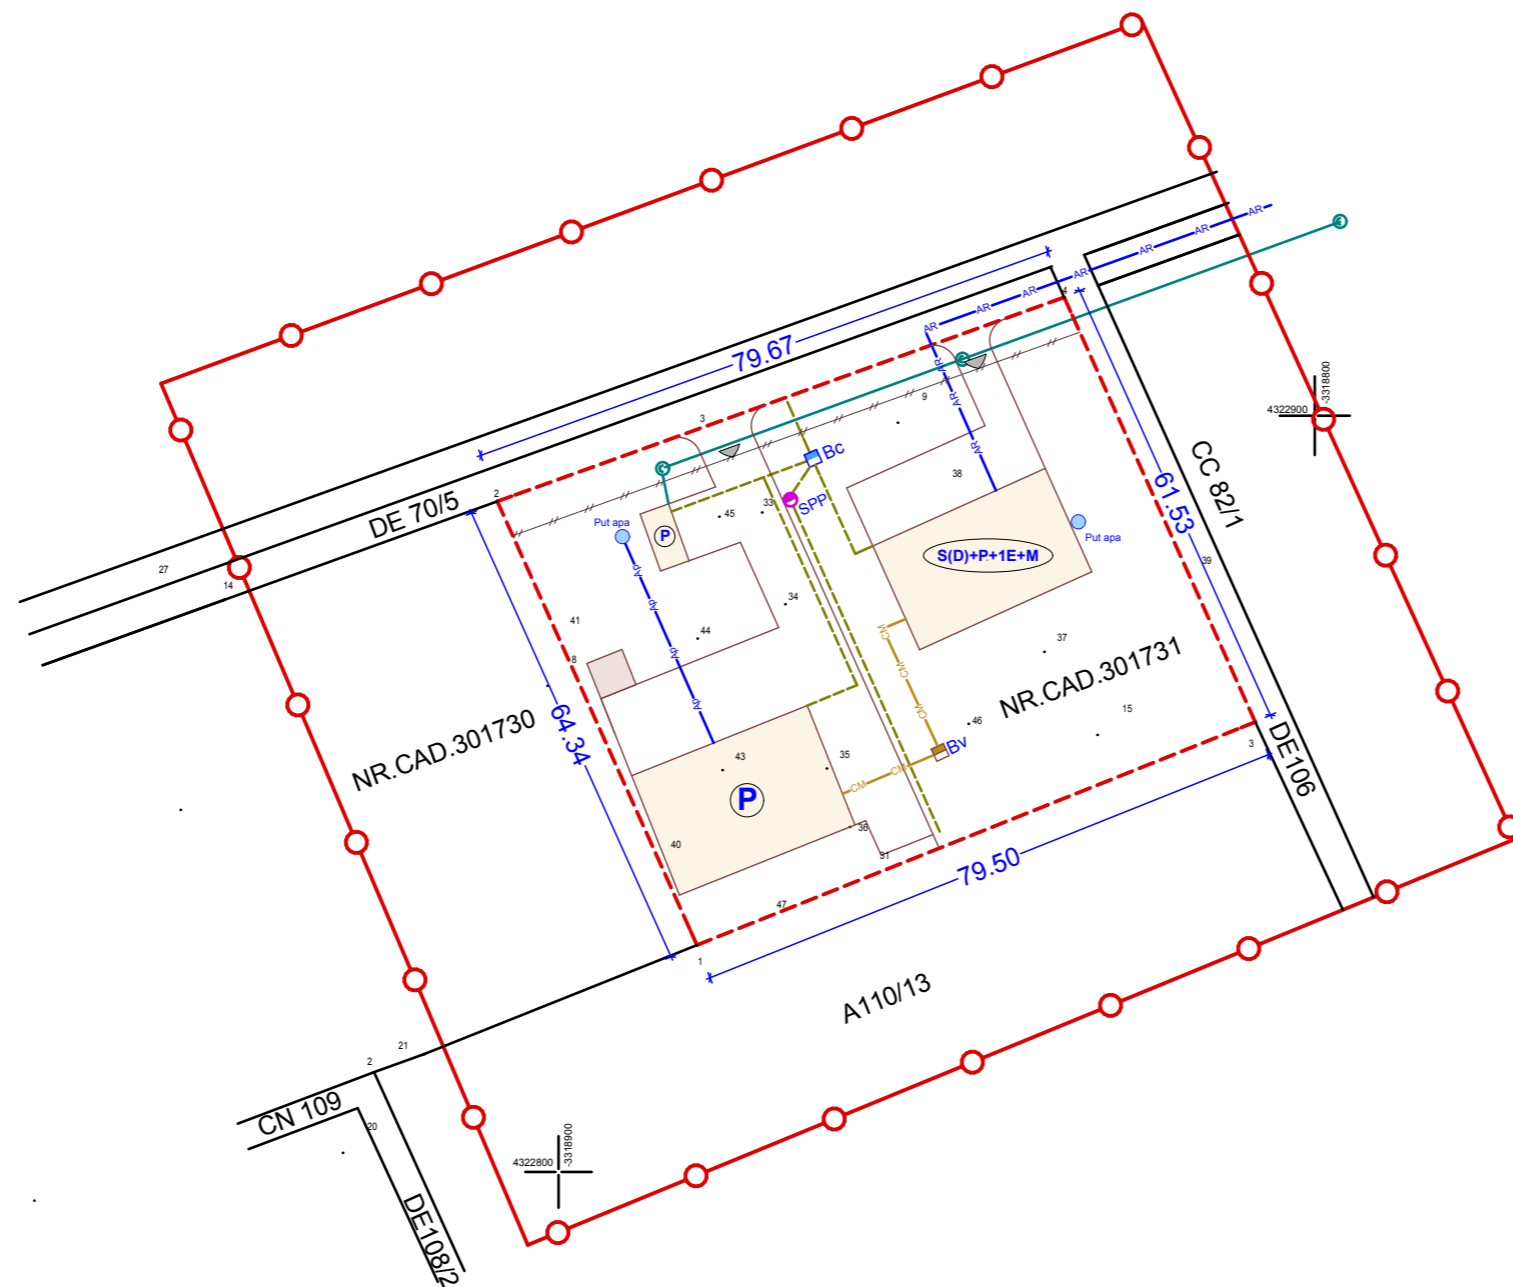

**PLAN INCADRARE IN ZONA**  
**F.S.**

**LEGENDA**

- LIMITE:**
- LIMITA ZONEI STUDIATE
  - - - - - LIMITA INCINTA PROPUNERI
- CONSTRUCTII PROPUSE
  - ACCESE
  - LES 0,4kV
  - AR— Retea apa propusa
  - Ap— Retea apa foraj propusa
  - CM— Canal menajer propus
  - RIGOLA COLECTOARE
  - SPP SEPARATOR DE PRODUSE PETROLIERE
  - Dz DEZNISIPATOR
  - Bv BAZIN VIDANJABIL
  - Bc BAZIN COLECTOR

S.C. "BATCU DESIGN" S.R.L. Arad C.I.F. 6527400; J02/1619/1994 str. N. Horga nr. 18; Tel.: 0723-382.210		Benef. <b>BANICIU ANTON FLORIN</b> si sotia <b>BANICIU CAMELIA</b> com. IRATOSU, nr.344/A, jud. Arad		Pr. nr. 792
		ZONA UNITATI AGRICOLE si LOCUINTA de SERVICIU com. IRATOSU, nr.F.N. C.F. nr. 301731- Iratosu, jud. Arad		
SEF PROIECT	Arh. BATCU Mircea	SCARA 1:1000	<b>REGLEMENTARI</b> <b>EDILITARE</b>	PUZ
PROIECTAT	Arh. BATCU Mircea			
DESENAT	Des. COZMA R.	2015		04A